



**City of Phoenix**  
PLANNING & DEVELOPMENT DEPARTMENT

**Staff Report: Z-25-17-3**  
May 9, 2017

**Deer Valley Village Planning Committee Meeting Date:** May 18, 2017

**Planning Commission Hearing Date:** June 8, 2017

**Request From:** S-1 (10.25 acres)

**Request To:** C-2 (3.96 acres),  
C-2 HGT/WVR DNS/WVR (6.29 acres)

**Proposed Use:** Senior living (with a height waiver up to 56 feet) and commercial uses

**Location:** Northwest corner of 12th Street and Greenway Parkway

**Owner:** Mazi Holdings, LLC

**Applicant/Representative:** Mazi Holdings, LLC

**Staff Recommendation:** Approval, subject to stipulations

<b>General Plan Conformity</b>			
<b>General Plan Land Use Designation</b>		Commercial	
<b>Street Map Classification</b>	9th Street	Local	25-foot east half street
	12th Street	Local	30-foot west half street
	Greenway Parkway	Arterial	Varies, 55 to 79-foot north half street
	Phelps Road	Local	25-foot east half street
<b><u>CONNECT PEOPLE AND PLACES CORE VALUE</u></b>			
<b>CORE, CENTERS AND CORRIDORS –</b>			
<b>LAND USE PRINCIPLES:</b>			
<ul style="list-style-type: none"> <li>• <i>Locate land uses with the greatest height and most intense uses within village cores, centers and corridors based on village character, land use needs, and transportation system capacity.</i></li> <li>• <i>Plan cores, centers and corridors to include a variety of land uses: office, retail shopping, entertainment and cultural, housing, hotel and resort, and where appropriate, some types of industry.</i></li> </ul>			

**DESIGN PRINCIPLE: Promote development in compact cores, centers and corridors that are connected by roads and transit, and are designed to encourage walking and bicycling.**

The site is in close proximity to the proposed bus rapid transit line along Bell Road that was approved as part of the Transportation 2050 Plan.

**OPPORTUNITY SITES –**

**LAND USE PRINCIPLES:**

- **Support reasonable levels of increased intensity, respectful of local conditions and surrounding neighborhoods.**
- **Encourage development of the taller and larger buildings in Areas of Change away from single-family and low-rise, multifamily housing.**
- **Promote and encourage compatible development and redevelopment with a mix of housing types in neighborhoods close to employment centers, commercial areas, and where transit or transportation alternatives exist.**

The site is ideally situated away from single-family uses and offers a new quality senior living environment and compatible commercial zoning.

**STRENGTHEN OUR LOCAL ECONOMY CORE VALUE**

**ENTREPRENEURS AND EMERGING ENTERPRISES; LAND USE PRINCIPLE: Encourage land uses that promote the growth of entrepreneurs or new businesses in Phoenix in appropriate locations.**

The proposed rezoning allows for opportunity for a new quality senior living facility and compatible commercial zoning.

**CELEBRATE OUR DIVERSE COMMUNITIES AND NEIGHBORHOODS CORE VALUE**

**CERTAINTY AND CHARACTER –**

**LAND USE PRINCIPLES:**

- **Locate land uses with the greatest height and most intense uses within limits based on village character, land use needs, infrastructure and transportation system capacity.**
- **Protect residential areas from concentrations of incompatible land uses that could change their character or destabilize land values.**

**DESIGN PRINCIPLE: Provide high quality urban design and amenities that reflect the best of urban living at an appropriate village scale.**

**DIVERSE NEIGHBORHOODS –**

**LAND USE PRINCIPLES:**

- **Communities should consist of a mix of land uses to provide housing, shopping, dining and recreational options for residents.**
- **Include a mix of housing types and densities where appropriate within each village that support a broad range of lifestyles.**

The site is situated in close proximity to the proposed bus rapid transit line along Bell Road, as described above. The proposed use offers a new high quality housing option in the area for seniors.

<b>Surrounding Land Uses/Zoning</b>		
	<u>Land Use</u>	<u>Zoning</u>
<b>On Site</b>	Vacant	S-1
<b>North</b>	Retail, church, self-storage facility, and child care center	C-2, C-2 SP, R-3 SP
<b>South</b>	Wash/open space area	S-1
<b>East</b>	Multifamily (Apartments)	R-3A
<b>West</b>	Bank and other retail, services	PSC

<b>C-2, Intermediate Commercial District</b>		
<u>Standards</u>	<u>Requirements</u>	<u>Proposed</u>
Gross Acreage		3.96 acres
Density (dwelling units/acre)	Maximum 17.4 (69 units)	0
<i>Building Setbacks</i>		
Streets	Minimum 20 feet, Average 25 feet	Future phase – to be determined
East side	0 feet	Met
<i>Landscape Setbacks</i>		
Streets	Minimum 20 feet, Average 25 feet	Future phase – to be determined
East side	0 feet	Met
Lot Coverage	Maximum 50%	Future phase – to be determined
Building Height	Maximum 2 stories and 30 feet	Future phase – to be determined
Parking	Office/Retail: 1 space/300 s.f. Medical Office: 1 space/200 s.f. Restaurant: 1 space/50 s.f.	Future phase – to be determined

<b>C-2 HGT/WVR DNS/WVR Intermediate Commercial District with a height and density waiver (*R-5 Density, C-1 Standards)</b>		
<b><u>Standards</u></b>	<b><u>Requirements</u></b>	<b><u>Proposed</u></b>
Gross Acreage		6.29 acres
Density (dwelling units/acre)	Maximum 52.20 (328 units) Stipulated to maximum 25 (157 units)	153 units (233 beds)
<i>Building Setbacks</i>		
12th Street	Minimum 20 feet, Average 30 feet	Met – Approximately 89 feet
Greenway Parkway	Minimum 20 feet, Average 30 feet	** Not Met – Minimum ~20 feet
Phelps Road	Minimum 20 feet, Average 30 feet	** Not Met – Minimum ~17 feet
West Side	0 feet	Met
<i>Landscape Setbacks</i>		
12th Street	Minimum 20 feet, Average 30 feet	** Not Met – Minimum ~12 feet
Greenway Parkway	Minimum 20 feet, Average 30 feet	** Not Met – Minimum 10 feet
Phelps Road	Minimum 20 feet, Average 30 feet	** Not Met – Minimum 10 feet
West Side	0 feet	Met – 5 feet
Lot Coverage	Maximum 50%	Met – 30.71%
Common Area/Open Space	Minimum 20,000 s.f. Per Stipulation No.	Not indicated
Building Height	Maximum 4 stories and 56 feet	Met – Approximately 55 feet
Parking	1 space/2 beds (117 spaces)	Met – 140

\* C-1 standards are required for commercial/mixed use development per the R-5 zoning development standards (Section 618.B.2. of the Zoning Ordinance).


\*\* Either the site plan shall be modified or variance approval is required.

### **Background/Issues/Analysis**

#### **SUBJECT SITE**

1. This is a request to rezone a 10.25-acre site located at the northwest corner of 12th Street and Greenway Parkway. The request is to rezone from S-1 (Ranch or Farm Residence) to 3.96 acres of C-2 (Intermediate Commercial) and 6.29 acres of C-2 HGT/WVR DNS/WVR (Intermediate Commercial with a height and density waiver) to allow senior living (with a height waiver up to 56 feet) and commercial uses.


2. The General Plan Land Use Map designation for the subject site is Commercial. The proposal conforms to the current Land Use Map designation.

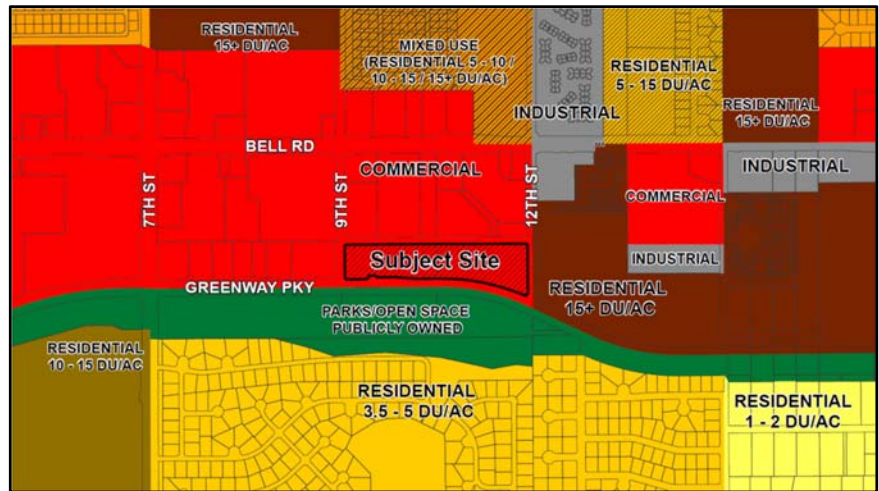

The following General Plan Land Use Map designations are surrounding the site:  
North: Commercial  
South: Parks/Open Space – Publicly Owned  
East: Residential 15+ dwelling units per acre  
West: Commercial

### SURROUNDING USES & ZONING

3. The subject site is vacant. There is a large drainage basin on the southeast corner of the site.

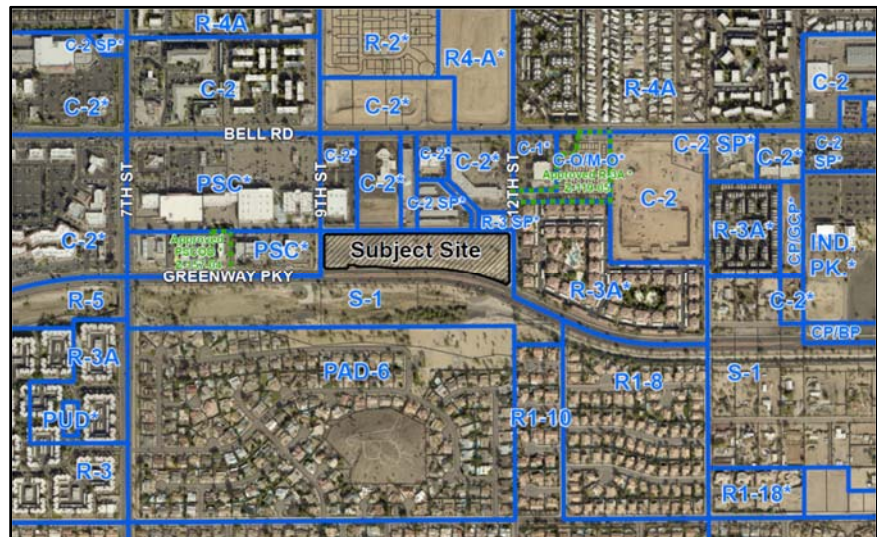

#### NORTH

The north side of the site, on the other side of Phelps Road is developed with retail and a

church zoned C-2 (Intermediate Commercial), a self-storage facility zoned C-2 SP (Intermediate Commercial, Special Permit), and a child care center zoned R-3 SP (Multifamily Residential, Special Permit).

#### SOUTH

The south side of the site, on the other side of Greenway Parkway is a wash/open space area zoned S-1 (Ranch or Farm Residence). The Greenway Loop trail, a shared-use path, is located in the open space area. Further south, there is a single-family residential subdivision zoned PAD-6 (Planned Area Development).

EAST

To the east, on the other side of 12th Street is an apartment complex with a mix of one and two story buildings, zoned R-3A (Multifamily Residential).


WEST

To the west, on the other side of 9th Street is a bank and other retail and service uses. The area to the west is zoned PSC (Planned Shopping Center).

PROPOSAL

4. The proposed site plan shows a future commercial development on the west side of the site and a senior living community (assisted living and memory care) on the east side of the site. The senior living community is planned in two phases. The first phase comprises the bulk of the building on the east side of the site, and will include a total of 151,397 square feet, with 113 units and 177 beds. Phase two is planned as a building addition on the west side of phase one with an addition of 37,056 square feet to include 40 units and 56 beds. The total building area is proposed at 188,453 square feet, with a total of 153 units and 233 beds. The C-2 zoning district only allows a maximum of 17.40 dwelling units per acre. A density waiver is required to exceed the maximum density up to the R-5 standards, which allows up to 52.2 dwelling units per acre. Staff is recommending a stipulation to limit the proposed density waiver to a maximum of 25 dwelling units per acre (Stipulation No. 4).

Two separate parking areas are proposed. One is shown to wrap around the northeast side of the building and the other around the southwest side of the

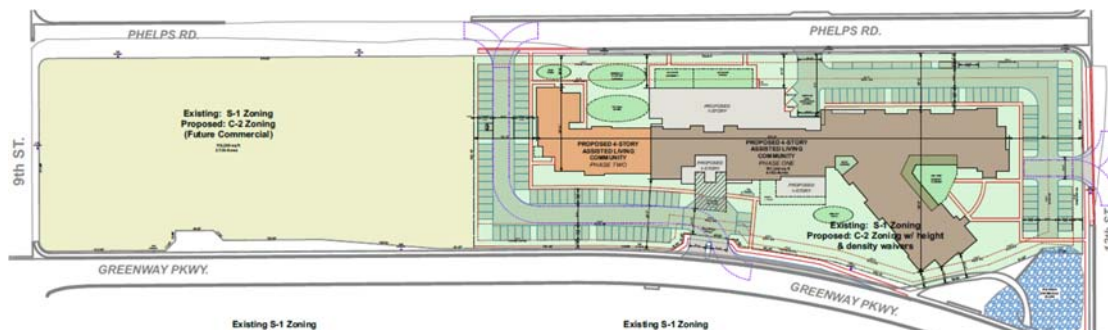

building. Four points of access are proposed. The entry along Greenway Parkway is the primary entrance for residents and guests. This primary parking area also has access to Phelps Road. The parking area on the northeast side of the site has access to both Phelps Road and 12th Street.

Several open space areas and amenities are proposed, including a dog park, gardens, putting green, outdoor dining, patios, and a roof garden. Staff is recommending a stipulation to require a minimum of 20,000 square feet of usable open space and the dog park, two garden areas with seating, and the putting green (Stipulation No. 5).

Staff is not recommending a stipulation for general conformance to the proposed site plan. There are several building and landscape setbacks that are not meeting the minimum requirements. The site will either need to be slightly modified to meet the standards or variances will need to be obtained to maintain the currently proposed building and landscape setbacks.

5. The senior living community is proposed at one and four stories (up to approximately 55 feet in height) with a variety of building undulation. The building facade includes stucco, brick veneer, and metal finishing and fascia. Additional architectural details include decorative shutters and cut stone columns.



SOUTH ELEVATION

Staff is recommending stipulations to require that the building generally conform to the proposed building elevations (Stipulation No. 1), a maximum building height of 56 feet (Stipulation No. 3), and that the buildings on the western C-2 portion of the site will have complimentary architecture to the proposed building elevations (Stipulation No. 6).

#### MISCELLANEOUS

6. The subject parcel is located in proximity to the Deer Valley Airport. As such the Aviation Department has proposed a stipulation requiring property owners to disclose the existence and operational characteristics of the Deer Valley Airport to future owners or tenants of the property. The requested Notice to Prospective Purchasers follows policy set regarding the properties in the City of Phoenix underlying the flight patterns of the Phoenix Deer Valley Airport.
7. Staff stipulations require the developer to immediately cease all ground-disturbing activities within a 33-foot radius of the discovery of archaeological materials, notify the City Archaeologist, and allow time for the Archaeology Office to properly assess the materials.
8. It has been determined that this parcel is not in a Special Flood Hazard Area (SFHA), but is located in Shaded Zone X, on panel 1295 L of the Flood Insurance Rate Maps (FIRM) dated October 16, 2013.
9. The Street Transportation Department has required the following:
  - A sidewalk easement on the existing curved sidewalk from Greenway Parkway to the underpass.
  - Drainage from 12th Street to the existing drainage basin on the southeast corner of the site, as well as a drainage easement over the drainage basin.

- Adjacent half street right-of-way construction to be completed with paving, curb, gutter, sidewalk, curb ramps, streetlights, landscaping and other incidentals per ADA standards.
10. Development and use of the site is subject to all applicable codes and ordinances. Zoning approval does not negate other ordinance requirements. Other formal actions such as, but not limited to, zoning adjustments and abandonments, may be required.

### **Findings**

1. The proposal conforms to the General Plan Land Use Map designations of commercial.
2. The proposed rezoning is in conformance with several General Plan goals and policies.
3. The proposed zoning and uses are ideally situated away from single-family uses and offers a new quality senior living environment and commercial uses that will be compatible with the surrounding area.

### **Stipulations**

#### **Applicable to the C-2 HGT/WVR DNS/WVR portion of the site:**

1. The development shall be in general conformance with the elevations date stamped March 29, 2017, as approved by the Planning and Development Department.
2. The development shall utilize the Zoning Ordinance development standards from Section 622.E.4. (C-1) for mixed use development as specified in Section 618.B.2. (R-5). This does not preclude the ability to apply for or obtain variances.
3. The maximum building height shall be limited to 56 feet.
4. The maximum density shall be limited to 25 dwelling units per acre.
5. A minimum of 20,000 square feet of usable open space shall be provided, and shall include a minimum of the following amenities:
  - Dog park
  - Two garden areas with seating
  - Putting green

#### **Applicable to the C-2 portion of the site:**

6. The building elevations shall complement the architecture of the elevations date stamped March 29, 2017, as approved by the Planning and Development Department.



**Applicable to the entire site:**

7. The developer shall provide a sidewalk easement on the existing curved sidewalk from Greenway Parkway to the underpass, as approved by the Planning and Development Department.
8. The developer shall provide drainage from 12th Street to the existing drainage basin on the southeast corner of the site. A drainage easement shall be dedicated over the drainage basin, as approved by the Planning and Development Department.
9. The developer shall construct half street improvements for all streets adjacent to the development with paving, curb, gutter, sidewalk, curb ramps, streetlights, median islands, landscaping and other incidentals as per plans approved by Planning and Development Department. All improvements shall comply with all ADA accessibility standards.
10. In the event archaeological materials are encountered during construction, the developer shall immediately cease all ground disturbing activities within a 33-foot radius of the discovery, notify the City Archaeologist, and allow time for the Archaeology Office to properly assess the materials.
11. The property owner shall record a Notice to Prospective Purchasers of Proximity to Airport in order to disclose the existence, and operational characteristics of Phoenix Deer Valley Airport to future owners or tenants of the property. The form and content of such documents shall be according to the templates and instructions provided which have been reviewed and approved by the City Attorney

**Writer**

Racelle Escolar

May 9, 2017

**Team Leader**

Joshua Bednarek



**Exhibits**

Zoning Sketch Map

Aerial Map

Conceptual Site Plan date stamped April 19, 2017 (3 pages)

Conceptual Building Elevations date stamped March 29, 2017

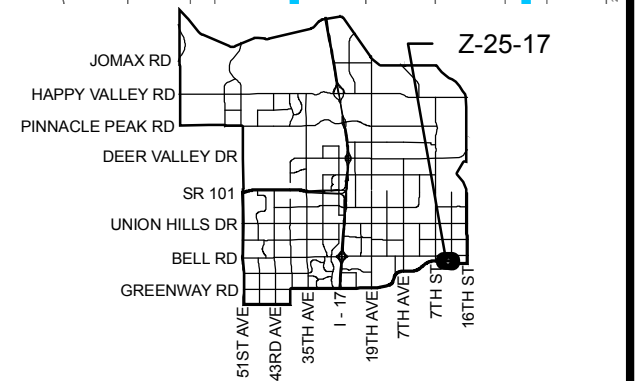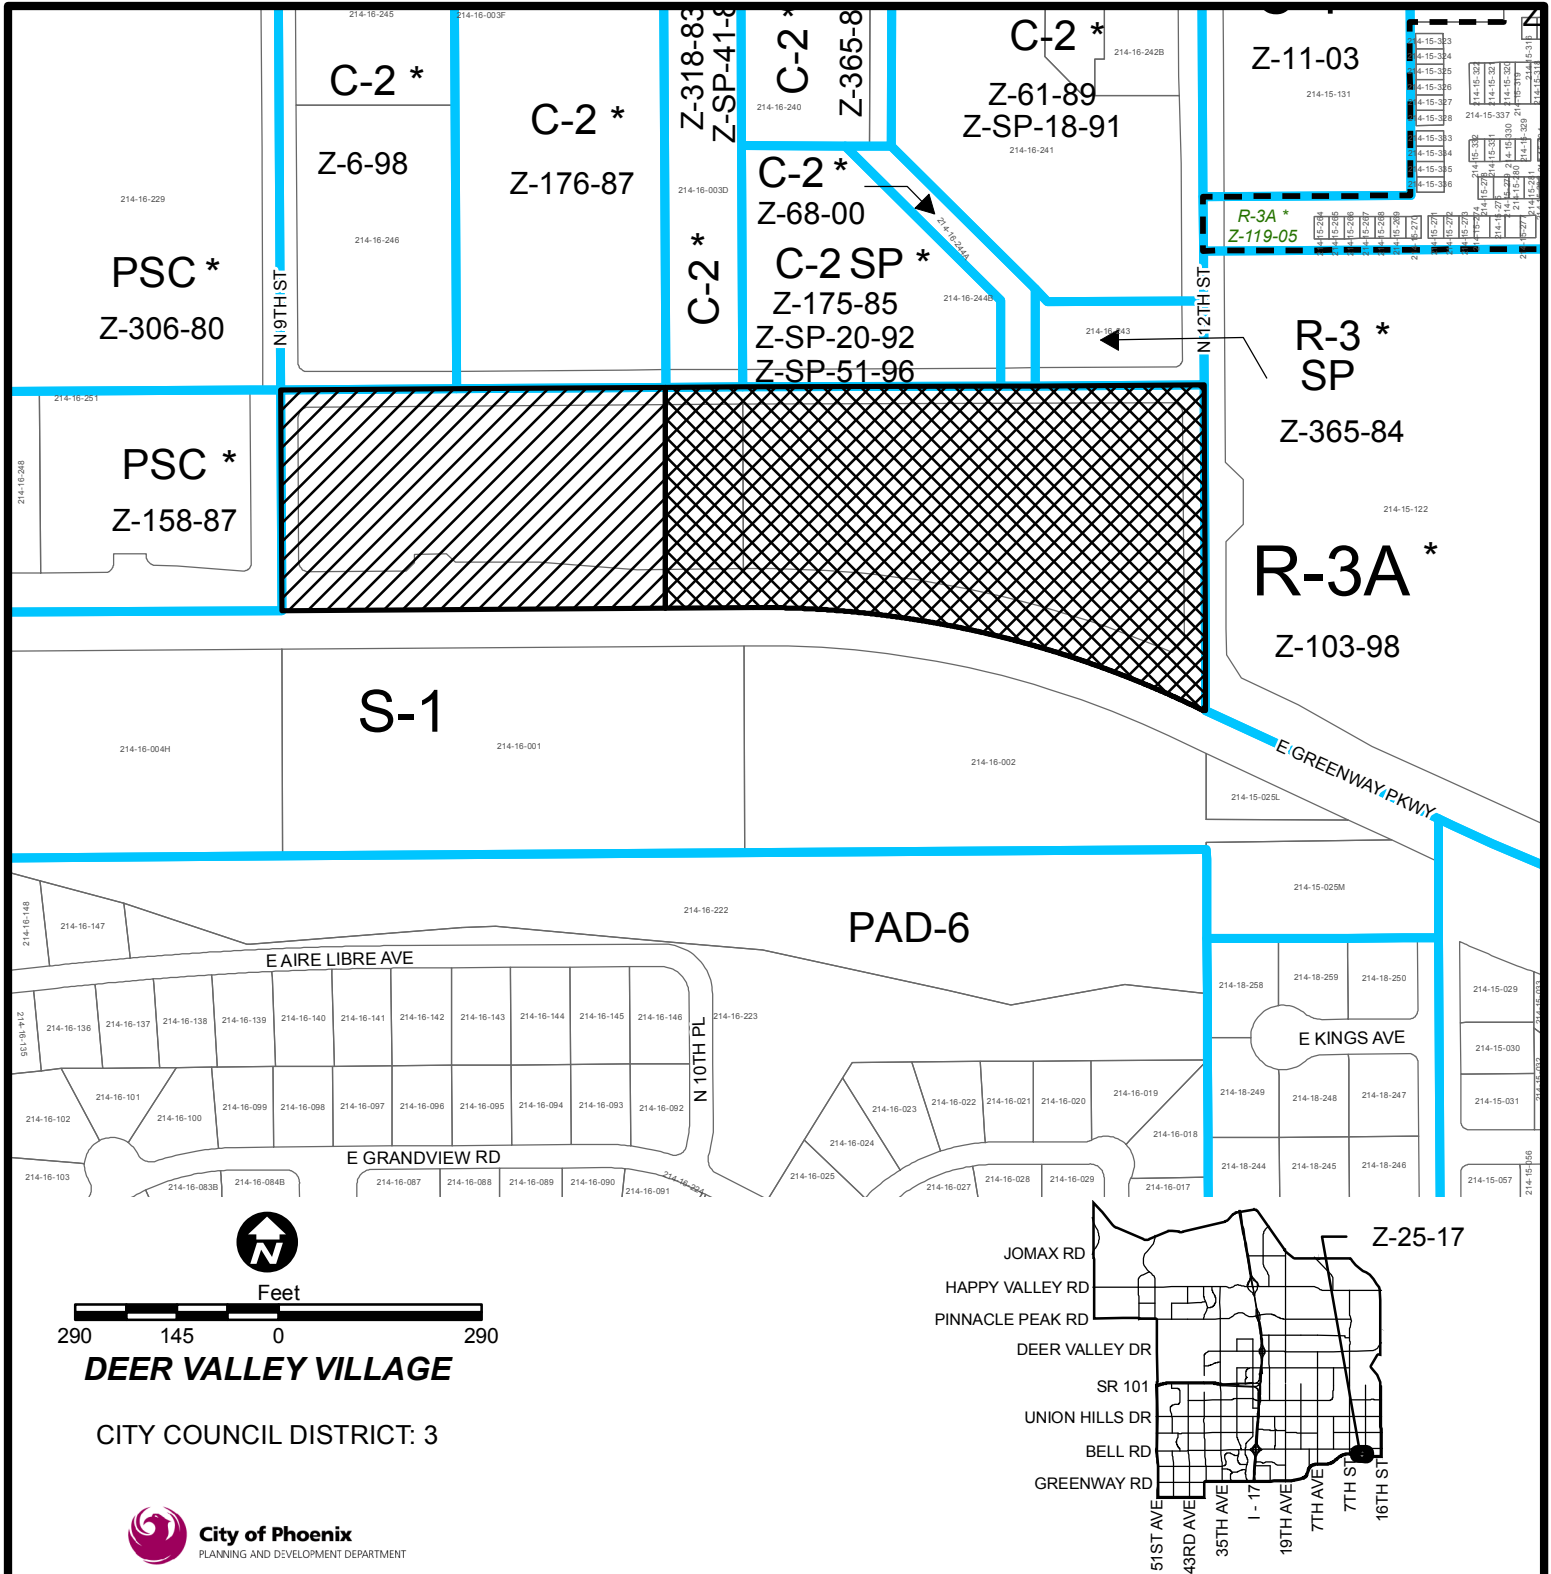



**DEER VALLEY VILLAGE**

CITY COUNCIL DISTRICT: 3




<b>APPLICANT'S NAME:</b> Mazi Holdings, LLC		<b>REQUESTED CHANGE:</b> FROM: S-1, (10.25 a.c.)							
<b>APPLICATION NO.</b> Z-25-17	<b>DATE:</b> 04/21/2017	<b>TO:</b> <ul style="list-style-type: none"> <li> C-2, (3.96 a.c.)</li> <li> C-2 HGT/WVR DNS/WVR, (6.29 a.c.)</li> </ul>							
GROSS AREA INCLUDING 1/2 STREET AND ALLEY DEDICATION IS APPROX.  <b>10.25 Acres</b>	<b>REVISION DATES:</b> <table border="1"> <tr><td> </td><td> </td></tr> <tr><td> </td><td> </td></tr> </table>					<table border="1"> <tr> <td> <b>AERIAL PHOTO &amp; QUARTER SEC. NO.</b>            QS 36-29         </td> <td> <b>ZONING MAP</b>            M-8         </td> </tr> </table>		<b>AERIAL PHOTO &amp; QUARTER SEC. NO.</b> QS 36-29	<b>ZONING MAP</b> M-8
<b>AERIAL PHOTO &amp; QUARTER SEC. NO.</b> QS 36-29	<b>ZONING MAP</b> M-8								
<b>MULTIPLES PERMITTED</b> S-1 C-2, C-2 HGT/WVR DNS/WVR	<b>CONVENTIONAL OPTION</b> 10 57, 273	<b>* UNITS P.R.D. OPTION</b> N/A 69, 328							

\* Maximum Units Allowed with P.R.D. Bonus

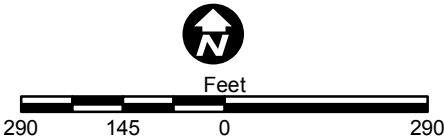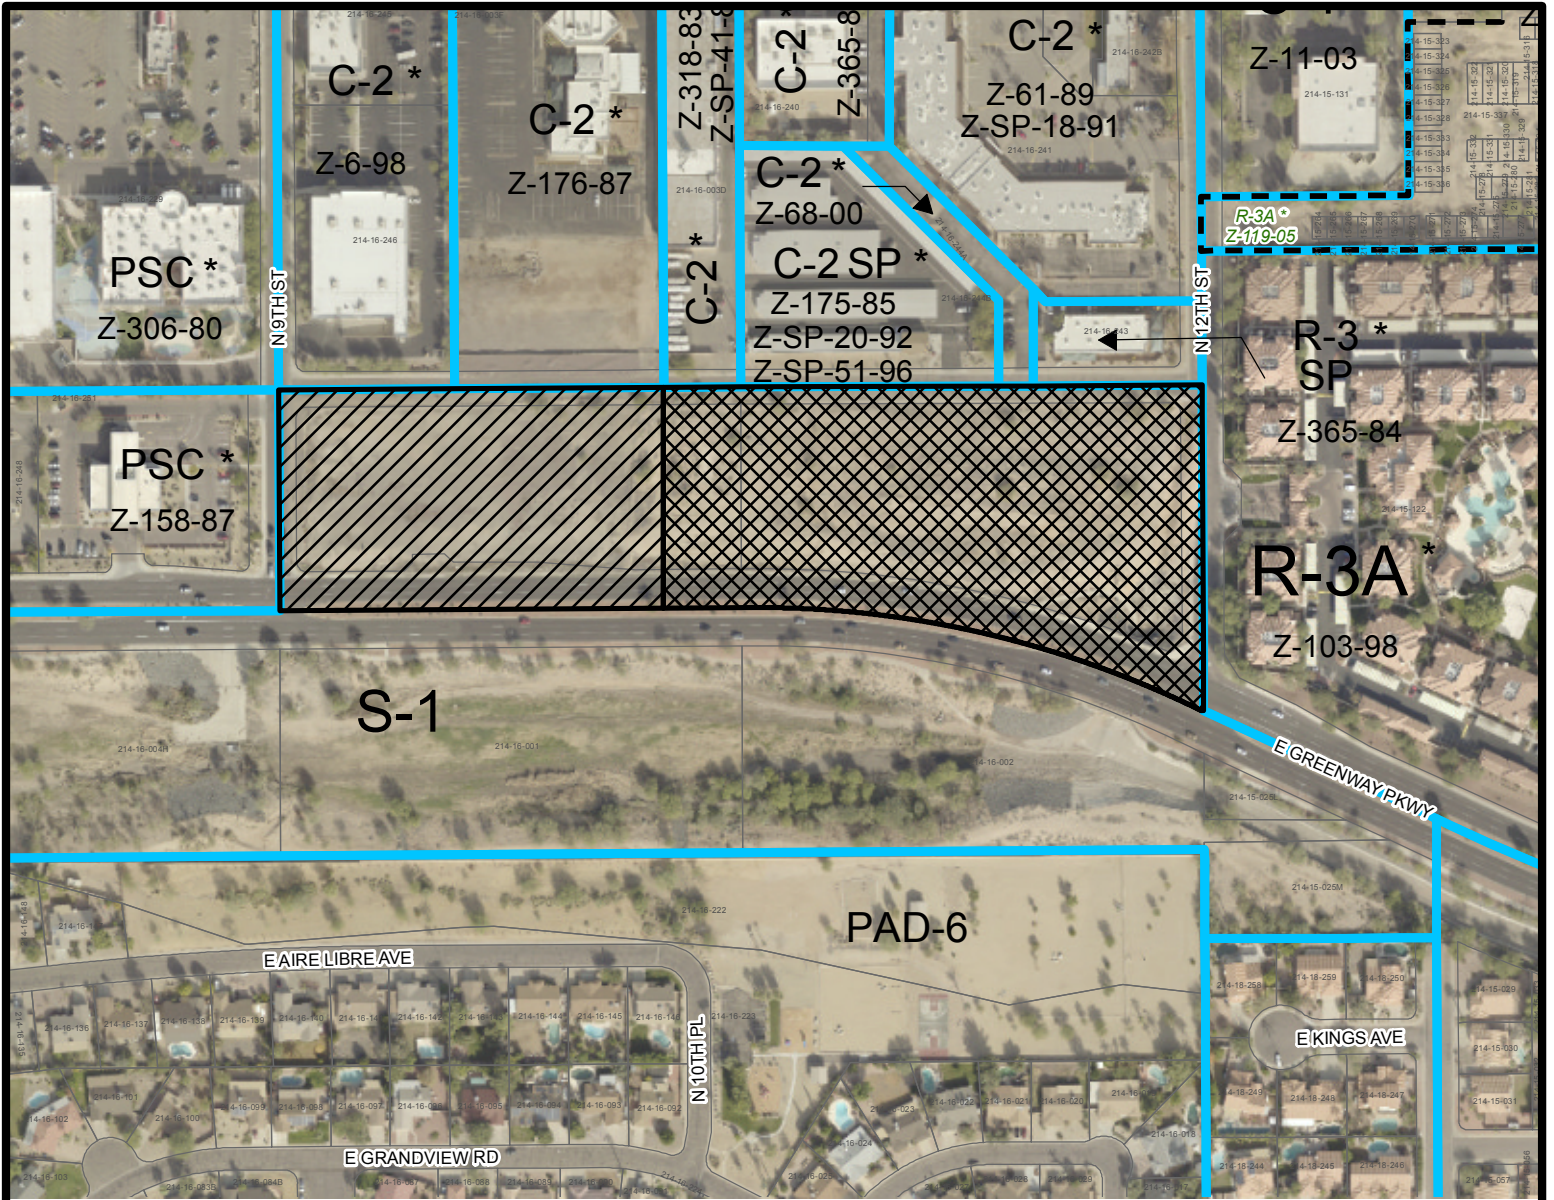

**DEER VALLEY VILLAGE**

CITY COUNCIL DISTRICT: 3

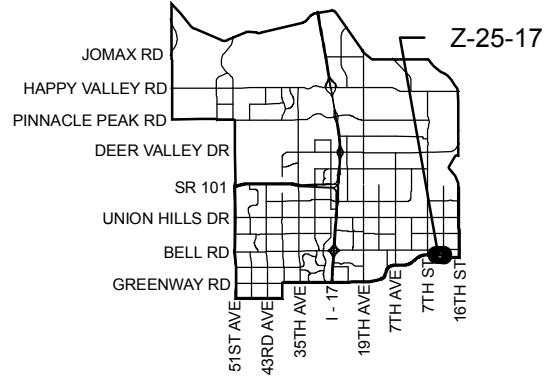

**APPLICANT'S NAME:** Mazi Holdings, LLC

**APPLICATION NO.** Z-25-17

**DATE:** 04/21/2017  
**REVISION DATES:**

GROSS AREA INCLUDING 1/2 STREET AND ALLEY DEDICATION IS APPROX.

10.25 Acres

**AERIAL PHOTO & QUARTER SEC. NO.**  
QS 36-29

**ZONING MAP**  
M-8

**REQUESTED CHANGE:**

**FROM:** S-1, (10.25 a.c.)

C-2, (3.96 a.c.)

C-2 HGT/WVR DNS/WVR, (6.29 a.c.)

**MULTIPLES PERMITTED**

S-1

C-2, C-2 HGT/WVR DNS/WVR

**CONVENTIONAL OPTION**

10

57, 273

**\* UNITS P.R.D. OPTION**

N/A

69, 328

\* Maximum Units Allowed with P.R.D. Bonus

**TOTAL SITE INFORMATION:**

**Total Site Gross Acreage:**  
445,153 S.F.  
10.219 acres

**Total Site Net Acreage:**  
300,632 S.F.  
6.901 acres

**WEST PARCEL SITE INFORMATION:**

**Existing Zoning:**  
S-1

**Proposed Zoning:**  
C-2

**Total Acreage Utilized:**  
173,075 Gross S.F.  
3,973 Gross Acres

119,288 Net S.F.  
2,738 Net Acres

**Lot Coverage:**  
N/A

**Building Height:**  
30 ft

**EAST PARCEL SITE INFORMATION:**

**Existing Zoning:**  
S-1

**Proposed Zoning:**  
C-2 w/ Height & Density  
waivers

**Total Acreage Utilized:**  
272,078 Gross S.F.  
6,246 Gross Acres

181,344 Net S.F.  
4,163 Net Acres

**Lot Coverage:**  
30.73%

**Building Height:**  
56 ft

**Bldg. Dwelling Units (Ph. 1):**  
- Memory Care:  
30 sleeping rooms  
40 beds

- Assisted Living:  
51 units  
51 beds

- Assisted Living Light:  
62 units  
86 beds

**TOTAL DWELLING UNITS:**  
113 units  
177 beds

**SITE DENSITY (Ph. 1)**  
113 units/6,246 ac = 18.09 du/ac.

**Bldg. Dwelling Units (Ph. 2):**  
- Memory Care:  
0 sleeping rooms  
0 beds

- Assisted Living:  
40 units  
56 beds

- Assisted Living Light:  
0 units  
0 beds

**TOTAL DWELLING UNITS:**  
40 units  
56 beds

**SITE DENSITY (Ph.1 and 2):**  
153 units/6,246 ac = 24.50 du/ac.



**Total Parking Required:**  
233 beds (Assisted Living) @  
0.5 spaces/bed = 117 spaces

**Accessible Units Required:**  
101-150 stalls = 5 required

**Total Parking Provided:**  
- 132 standard  
- 8 accessible  
- 140 total provided

**Bldg. Gross S.F. (Ph. 1):**  
- 1st Flr.: 46,463 G.S.F.  
- 2nd Flr.: 34,978 G.S.F.  
- 3rd Flr.: 34,978 G.S.F.  
- 4th Flr.: 34,978 G.S.F.  
**Total: 151,397 G.S.F.**

**Bldg. Gross S.F. (Ph. 2):**  
- 1st Flr.: 9,264 G.S.F.  
- 2nd Flr.: 9,264 G.S.F.  
- 3rd Flr.: 9,264 G.S.F.  
- 4th Flr.: 9,264 G.S.F.  
**Total: 37,056 G.S.F.**

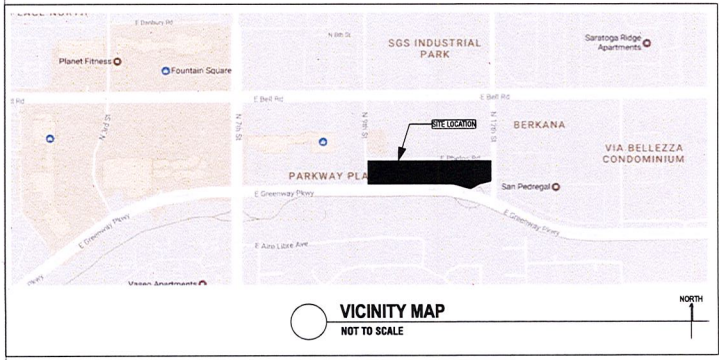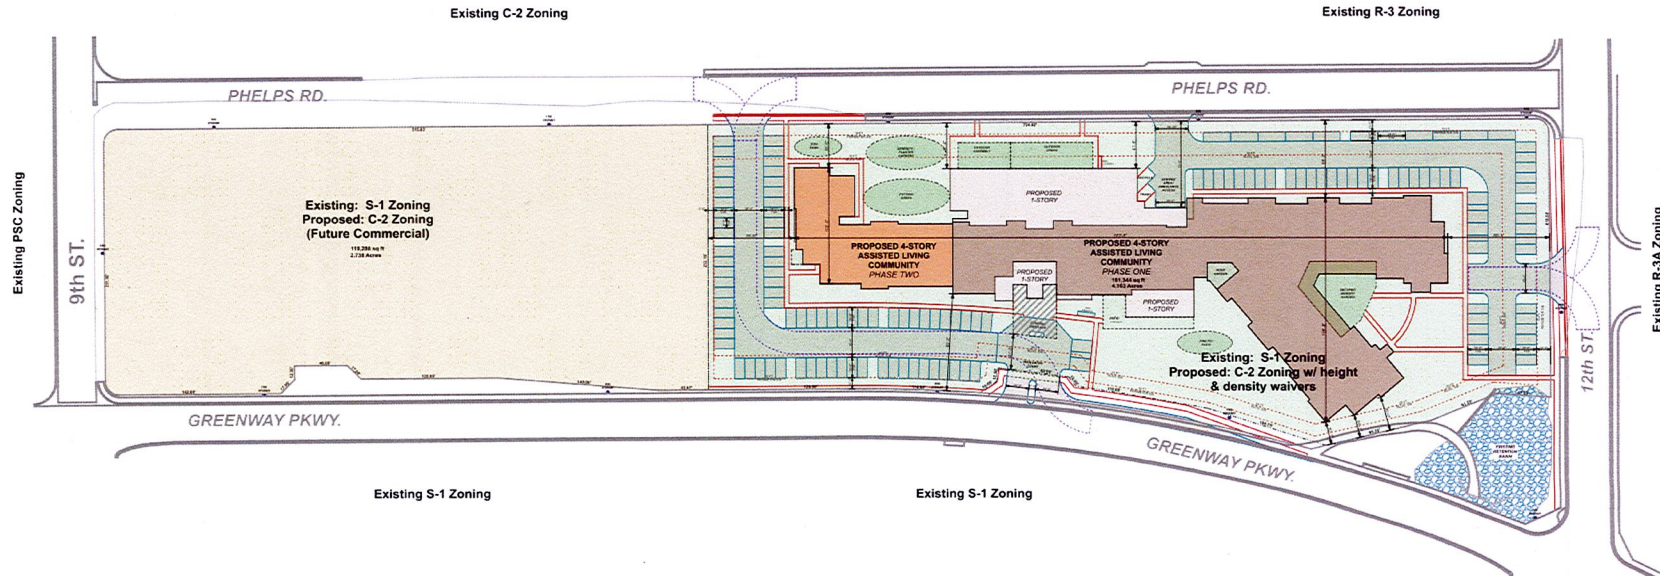

**CITY OF PHOENIX**

**APR 19 2017**

**Planning & Development  
Department**

**H&S INTERNATIONAL**  
3003 N Central Ave  
Sixteenth floor  
Phoenix AZ 85012  
602.257.1764  
602.257.9029  
www.ovp.com

**orcutt winslow**

**MICHAEL KOLESKA**  
40516  
Professional Seal  
engineer 521-110

Mazi Holdings, LLC  
**Catlar Senior Living**  
1000 E. Greenway Parkway, Phoenix, AZ 85022

**CLIENT CONTACT**  
Tara Clark 480.353.2396  
16801 N 91st St  
Scottsdale, AZ 85260 tara@catlar.com

**PROJECT NO.** 2016\_376  
**DATE OF ISSUE** 04.18.2017

**REVISION NO.** DATE

**PROJECT TEAM**  
senior living  
conceptual

**DRAWN BY**  
MK, BF, JS

**SHEET CONTENTS**  
site plan

**SHEET NO.**  
AS-101

Draft Revision Project 2181, 315 Catlar Senior Living, Conceptual Design Sheet AS-101, this plan was prepared by Mazi Holdings, LLC, on April 19, 2017 at 1:51 PM. The word and/or symbol used in this drawing were prepared by Mazi Holdings, LLC, on April 19, 2017 at 1:51 PM. The word and/or symbol used in this drawing were prepared by Mazi Holdings, LLC, on April 19, 2017 at 1:51 PM.

**TOTAL SITE INFORMATION:**

**Total Site Gross Acreage:**  
445,153 S.F.  
10.219 acres

**Total Site Net Acreage:**  
300,632 S.F.  
6.901 acres

**WEST PARCEL SITE INFORMATION:**

**Existing Zoning:**  
S-1

**Proposed Zoning:**  
C-2

**Total Acreage Utilized:**  
173,075 Gross S.F.  
3.973 Gross Acres

119,288 Net S.F.  
2.738 Net Acres

**Lot Coverage:**  
N/A

**Building Height:**  
30 ft

**EAST PARCEL SITE INFORMATION:**

**Existing Zoning:**  
S-1

**Proposed Zoning:**  
C-2 w/ Height & Density  
waivers

**Total Acreage Utilized:**  
272,078 Gross S.F.  
6.246 Gross Acres

181,344 Net S.F.  
4.163 Net Acres

**Lot Coverage:**  
30.73%

**Building Height:**  
56 ft

**Bldg. Dwelling Units (Ph. 1):**  
- Memory Care:  
30 sleeping rooms  
40 beds

- Assisted Living:  
51 units  
51 beds

- Assisted Living Light:  
62 units  
86 beds

**TOTAL DWELLING UNITS:**  
113 units  
177 beds

**SITE DENSITY (Ph. 1)**  
113 units/6.246 ac = 18.09 du/ac.

**Bldg. Dwelling Units (Ph. 2):**  
- Memory Care:  
0 sleeping rooms  
0 beds

- Assisted Living:  
40 units  
56 beds

- Assisted Living Light:  
0 units  
0 beds

**TOTAL DWELLING UNITS:**  
40 units  
56 beds

**SITE DENSITY (Ph.1 and 2):**  
153 units/6.246 ac = 24.50 du/ac.

**Total Parking Required:**  
233 beds (Assisted Living) @  
0.5 spaces/bed = 117 spaces


**Accessible Units Required:**  
101-150 stalls = 5 required

**Total Parking Provided:**  
- 132 standard  
- 8 accessible  
**140 total provided**

**Bldg. Gross S.F. (Ph. 1):**  
- 1st Flr.: 46,463 G.S.F.  
- 2nd Flr.: 34,978 G.S.F.  
- 3rd Flr.: 34,978 G.S.F.  
- 4th Flr.: 34,978 G.S.F.  
**Total: 151,397 G.S.F.**

**Bldg. Gross S.F. (Ph. 2):**  
- 1st Flr.: 9,264 G.S.F.  
- 2nd Flr.: 9,264 G.S.F.  
- 3rd Flr.: 9,264 G.S.F.  
- 4th Flr.: 9,264 G.S.F.  
**Total: 37,056 G.S.F.**

**Existing R-3 Zoning**

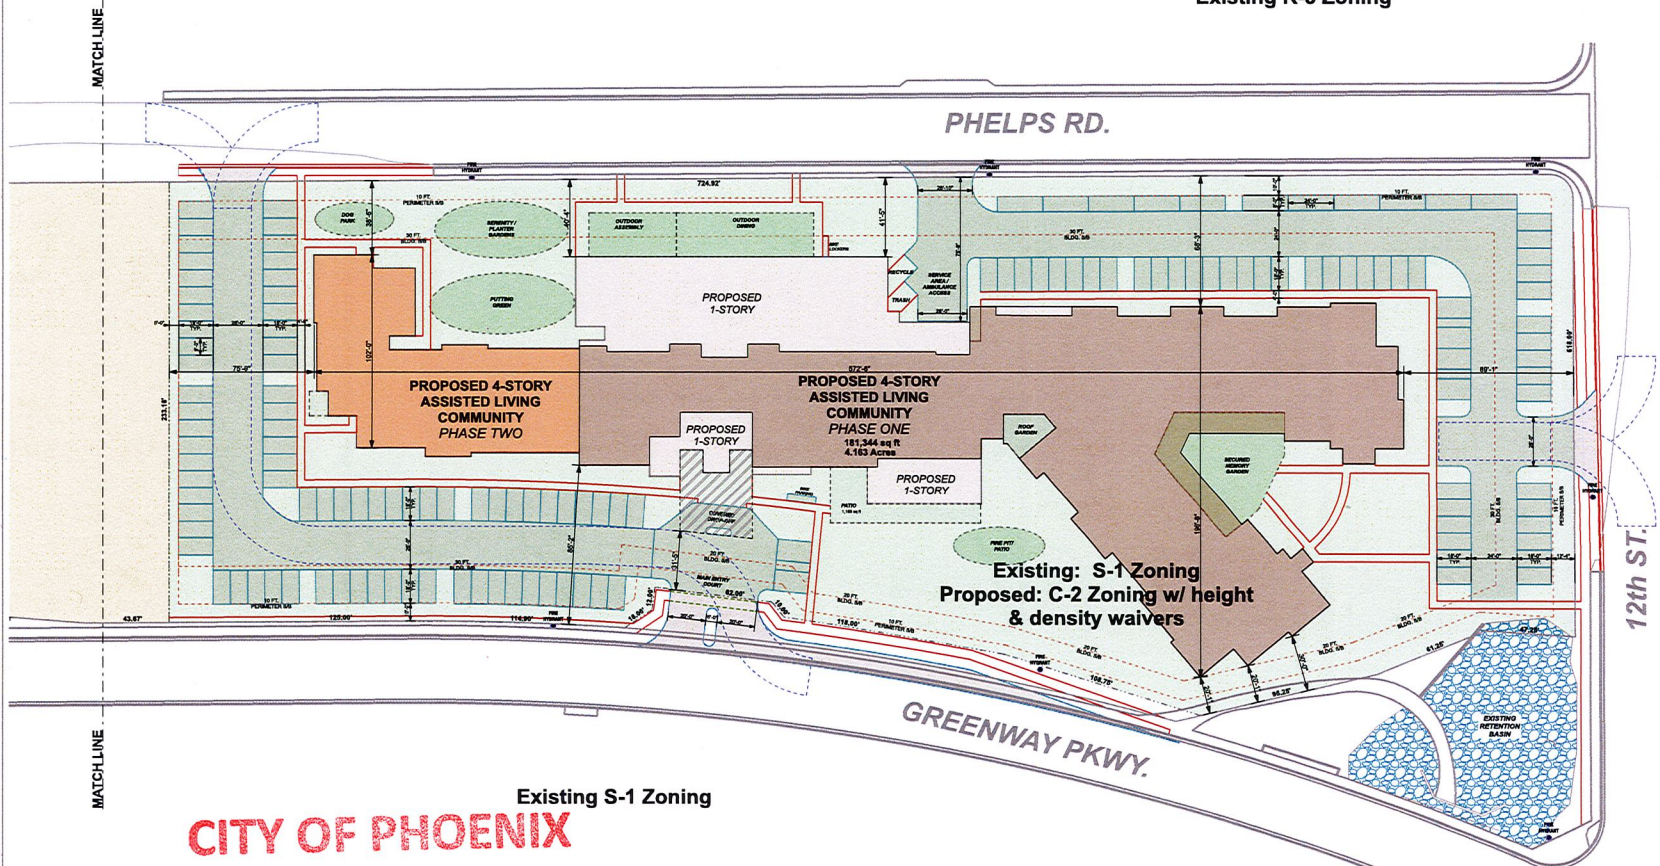

**Existing S-1 Zoning**

**Existing: S-1 Zoning**  
**Proposed: C-2 Zoning w/ height & density waivers**

**CITY OF PHOENIX**

**APR 19 2017**

**Planning & Development  
Department**

**CONCEPTUAL SITE PLAN - EAST**  
SCALE: 1" = 30'

HBS INTERNATIONAL  
ARCHITECTURE PLANNING ENGINEERING INTERIORS

orcutt | winslow



3000 n central ave  
sixteenth floor  
phoenix az 85012  
mail@owp.com  
602.257.1764 t  
602.257.9029 f  
www.owp.com

**Existing R-3A Zoning**

Mazi Holdings, LLC  
**Catclaw Senior Living**  
1000 E. Greenway Parkway, Phoenix, AZ 85022

**CLIENT CONTACT**  
Irene Clar 480-383-2391  
16821 N. 91st St. - 1  
Scottsdale, AZ 85266 PROJECTOR/AR/EP

**PROJECT NO.** 2016\_376 **DATE OF ISSUE** 04.18.2017  
**REVISION NO.** **DATE**

**PROJECT TEAM** **DRAWN BY**  
senior living MK,BEJS  
**PROJECT PHASE**  
conceptual  
**SHEET CONTENTS**  
Enlarged Site Plan - East


**SHEET NO.**  
**AS-102**



# CITY OF PHOENIX

MAR 29 2017

Planning & Development  
Department

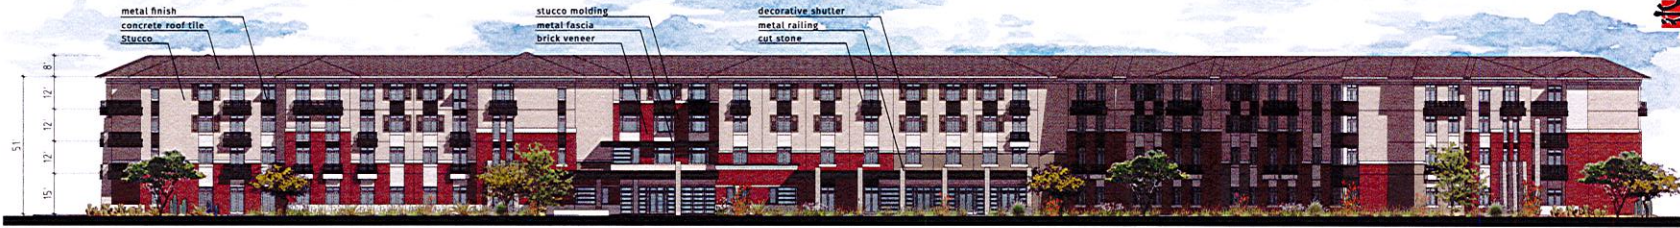


**SOUTH ELEVATION**



**NORTH ELEVATION**



**WEST ELEVATION**

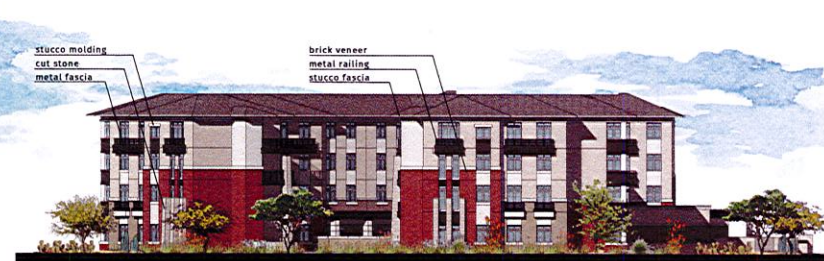

**EAST ELEVATION**

HBS INTERNATIONAL  
ARCHITECTURAL & INTERIOR DESIGN

arcutt | winslow  
ARCHITECTS

3003 n central ave  
sixteenth floor  
Phoenix, AZ 85012  
maki@owps.com

602.257.1764 f  
602.257.9029 f  
www.owps.com

Michael Kolejka  
45116  
MICHAEL  
KOLEJKA  
PHOENIX, AZ  
www.mkol.com

© 2017 HBS International, Inc. All rights reserved. This document is the property of HBS International, Inc. and is not to be distributed, copied, or used in any way without the written consent of HBS International, Inc. The information contained herein is for informational purposes only and does not constitute an offer of any financial product or service. The information contained herein is not intended to be used as a basis for any investment decision. 

Mazi Holdings, LLC  
**Catlar Senior Living**  
1000 E. Greenway Parkway, Phoenix, AZ 85022

CLIENT CONTACT  
Irene Dar 480.363.2396 f  
16621 N. 91st St. f  
Scottsdale, AZ 85260 f@hbsi.com

PROJECT NO. DATE OF ISSUE  
**2016\_376 03.27.2017**

REVISION NO. DATE

PROJECT TEAM DRAWN BY  
senior living MK,BJS

PROJECT PHASE  
conceptual

SHEET CONTENTS  
Color Elevations

SHEET NO.  
**AS-201**

02020 Phoenix, Project 216, 115 E. Greenway Parkway, Suite 4500 Phoenix, AZ 85022. 